



PLAN
SCALE 1:500

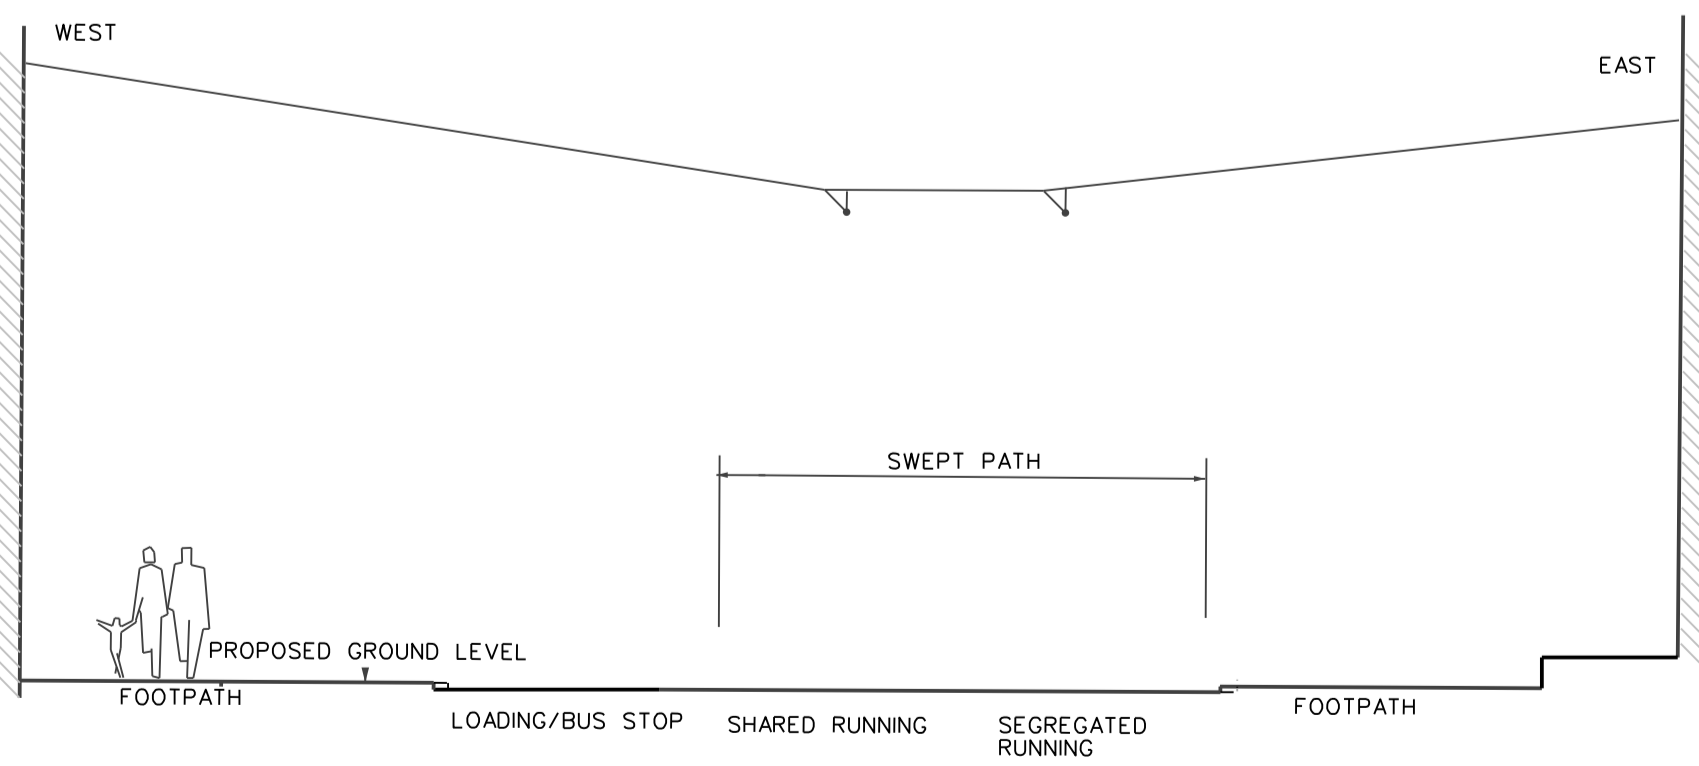

CROSS SECTION 29-01
SCALE 1:100

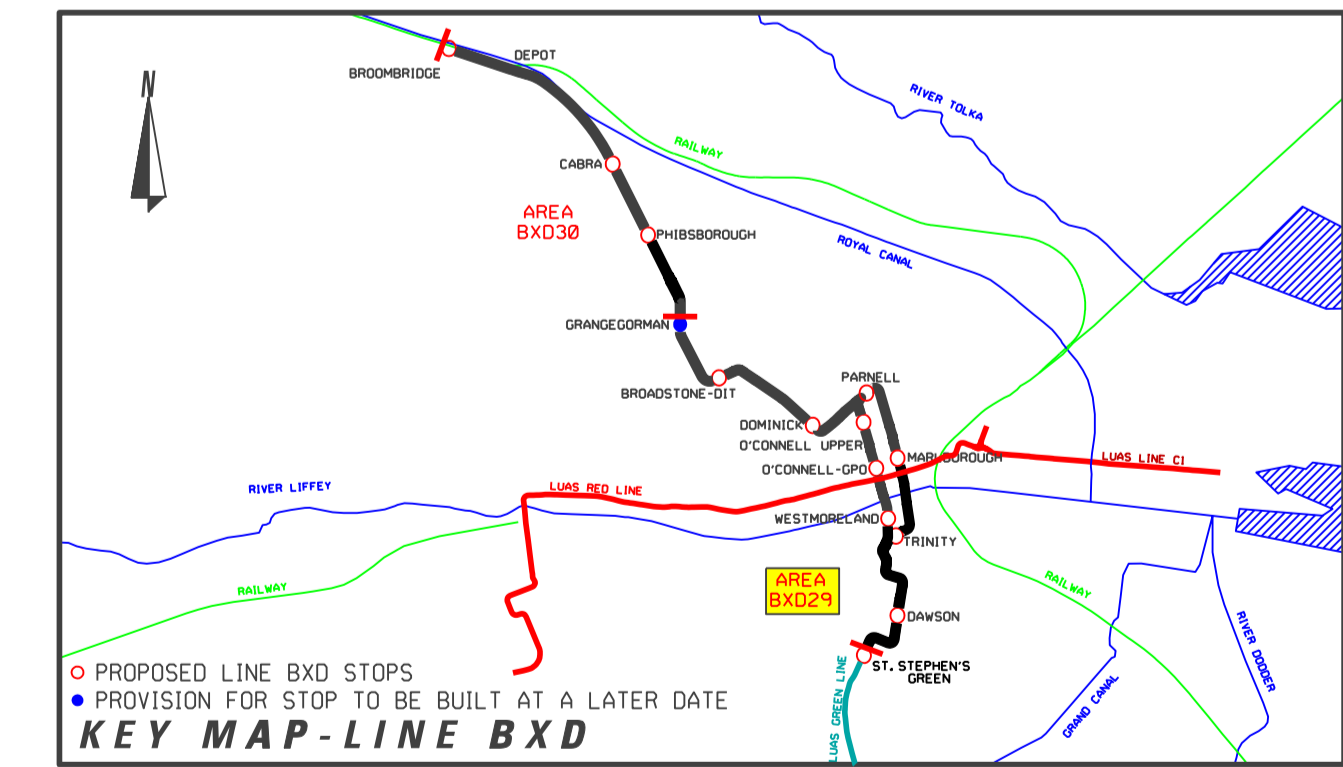

DRAWING LEGEND	
	O.H.L.E. BUILDING FIXING
	PROPOSED OVERHEAD LINE EQUIPMENT
	POSITIONS OF POLES AND FIXINGS
	ANTICIPATED TRAFFIC FLOW
	PROPOSED REMOVAL OF TREES
	EXISTING TREES
	LRT STOP PLATFORM
	NEW EDGE OF TRAFFIC LANE
	EXISTING KERB TO BE REMOVED
	LRT RAIL TRACKS
	EDGE OF SWEEP PATH
	SHARED RUNNING WITH ROAD TRAFFIC
	SEGREGATED RUNNING OR PROTECTED RUNNING
	NEW EDGE OF TRAFFIC LANE

REVISION	DATE	MODIFICATION	STATUS	CHECKED/APPROVED

Relway Procurement Agency

TITLE:
RAILWAY WORKS
LINE BXD - ALIGNMENT DETAILS
ST. STEPHEN'S GREEN WEST TO GRAFTON ST.

PREPARED: RPA OFFICE	CHECKED: CIARAN BROWNE
SCALE: 1:500, 1:100	APPROVED: PAT O'DONOGHUE
DATE: JUNE 2014	

AREA NO. 29	PLAN NO. BXD-RO 29 02-03	SUBJECT: RAIL ORDER
-----------------------	------------------------------------	-------------------------------

Copyright Railway Procurement Agency
This drawing is confidential and the copyright in it is owned by the RPA. This drawing must not be either retransmitted, copied or otherwise reproduced in whole or in part or used for any purpose without the prior permission of the RPA.
All O.S. data used for plan is generated from O.S. digitalized maps and are provided under Ordnance Survey patent no. G.S. 6817.

INTERNAL DOCUMENT NUMBER	STAGE	LINE	CONTRACT	ELEMENT	DRW. NO.	DRW. REV.
	L	BXD	000	GA	29007	A